




- A Id Minor revisions to drawings 09/12/09
- B Id Ground floor layout revised 15/02/10
- C Id Window removed from bedroom house 12/05/10 type G

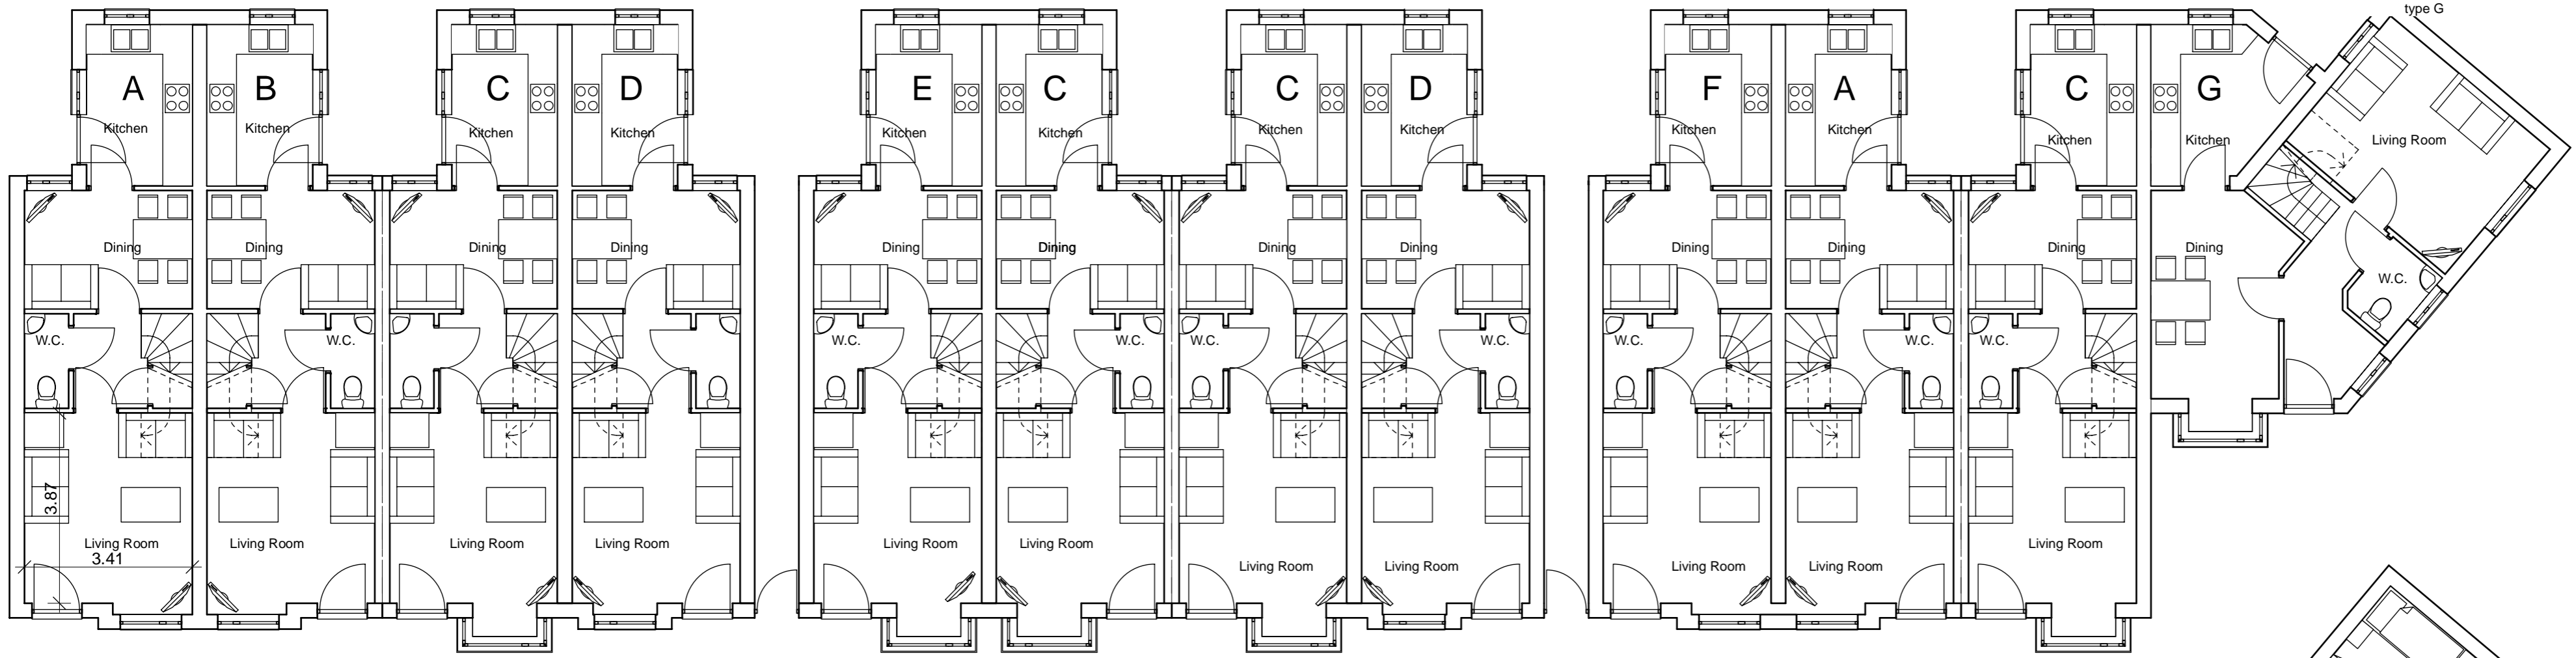

Ground Floor Plan

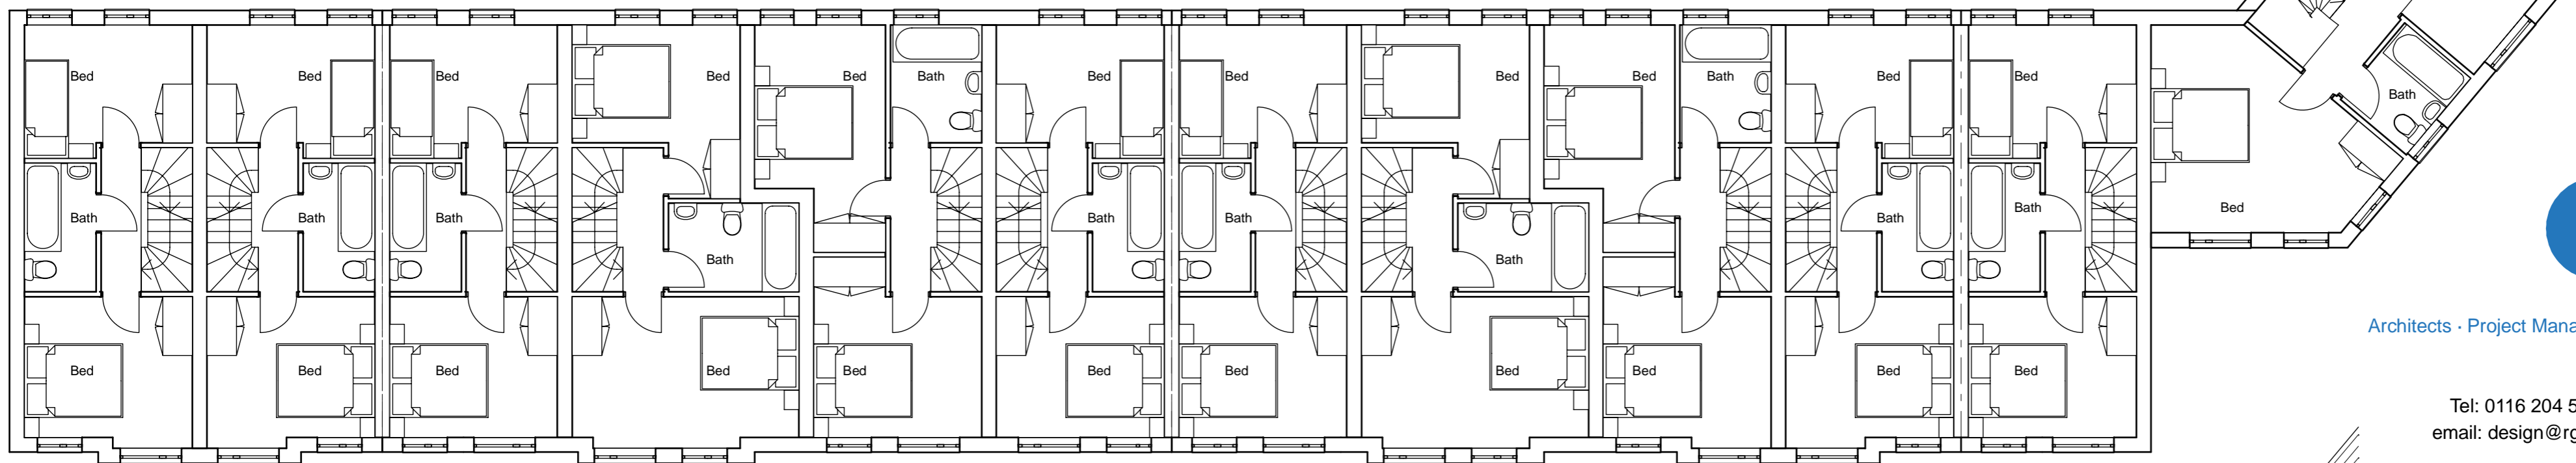

First Floor Plan

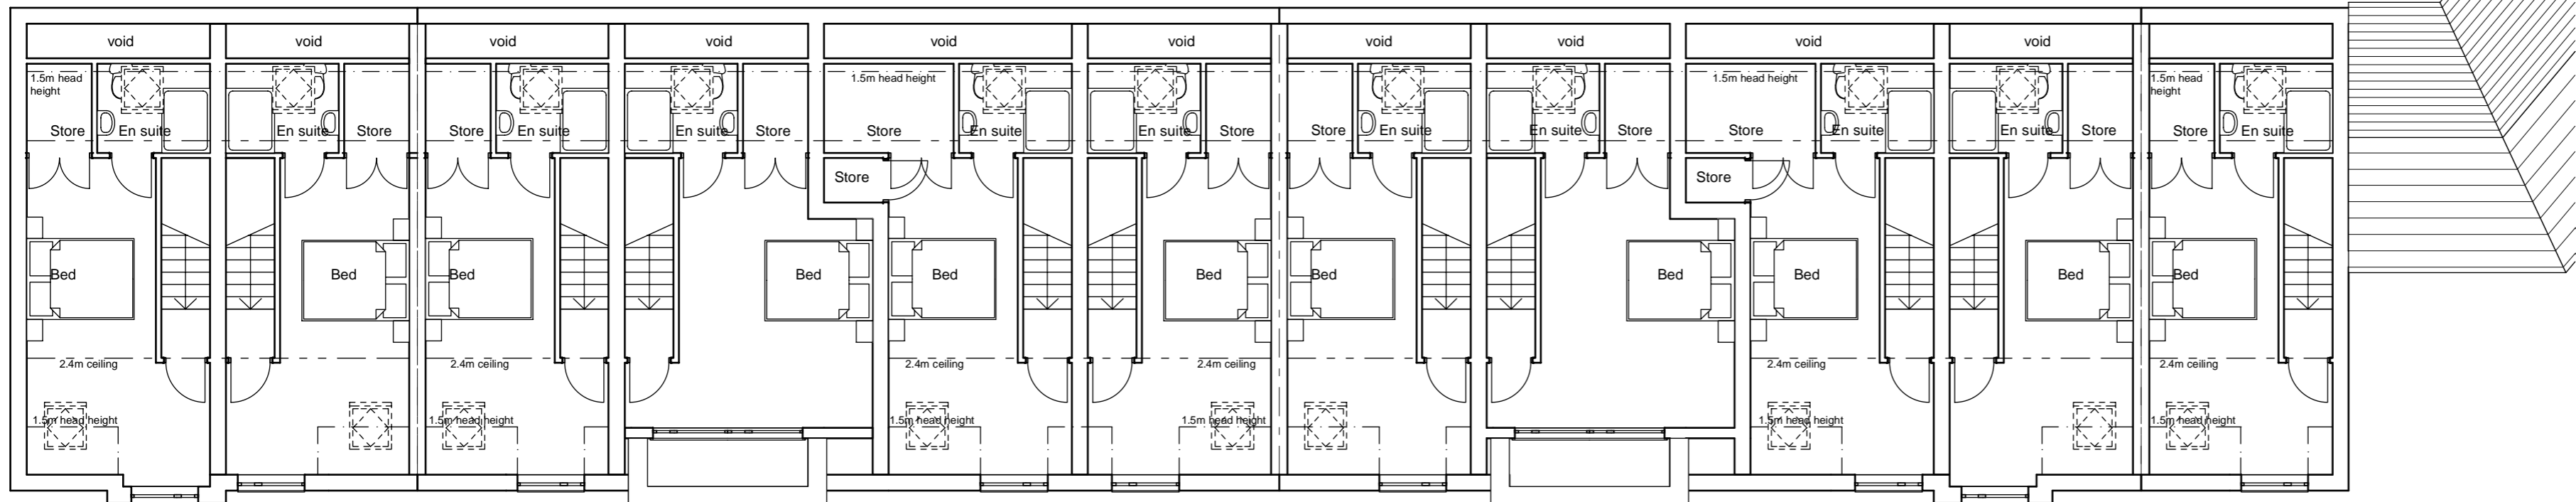

Second Floor Plan



Architects · Project Managers · Quantity Surveyors
 130 New Walk
 Leicester, LE1 7JA
 Tel: 0116 204 5800, Fax: 0116 204 5801
 email: design@rg-p.co.uk, www.rg-p.co.uk

Project:	Meynell Road Leicester
Client:	M Kaur
Sheet title:	House type plans
Ref:	6759/ 022 C
Scale:	1:100 @ A2
Date:	November 2009
Drawn:	LD
Checked:	

All dimensions to be checked on site. Do not scale off drawing. This drawing is the copyright of the Architect, and not to be reproduced without their permission.
 Ordnance Survey map information reproduced with permission of HMSO Crown Copyright reserved.
 rg+p Ltd. Trading as rg+p.